


SHEET 1 OF 5

GALVESTON COUNTY, TEXAS

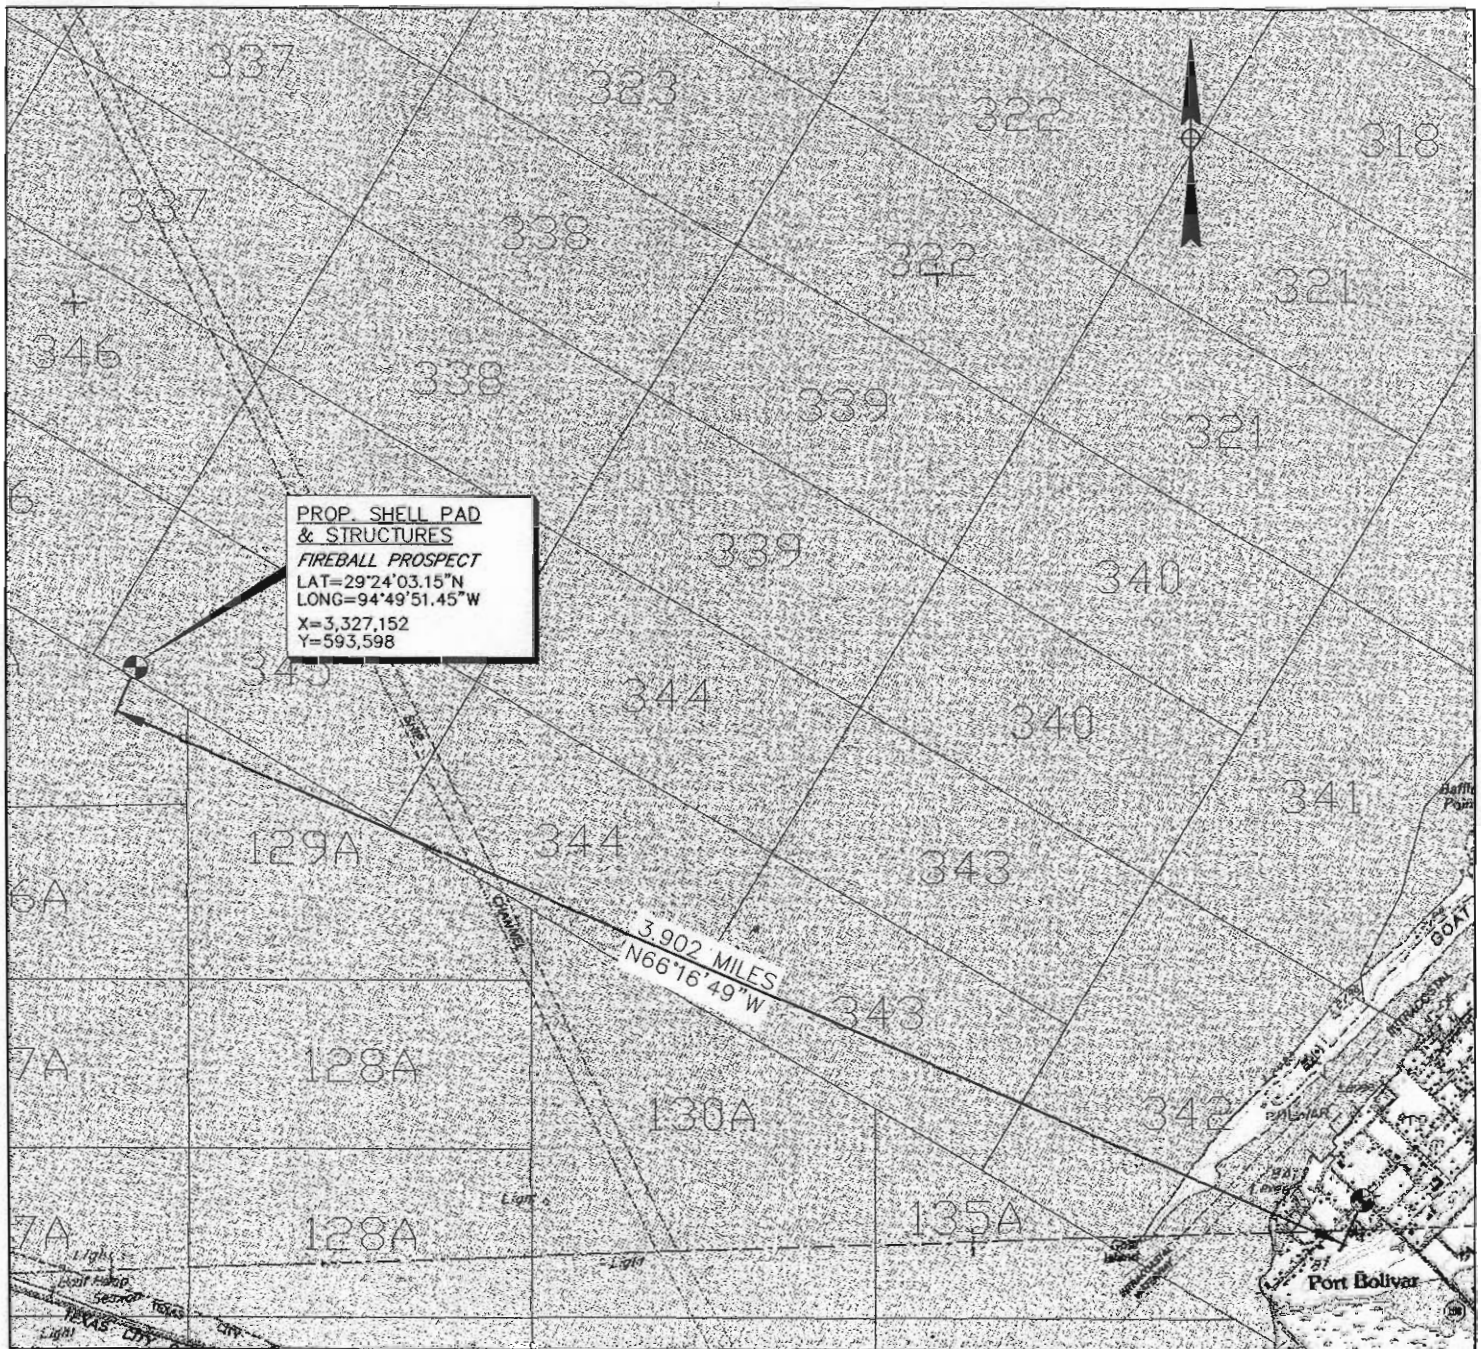

VICINITY MAP - GALVESTON BAY

1. THE CONTENT OF THESE PLANS ARE INTENDED EXCLUSIVELY FOR THE PURPOSE OF OBTAINING ENVIRONMENTAL COMPLIANCE PERMITS.
2. QUAD BASE, STATE TRACTS AND PIPELINE DATA WERE OBTAINED FROM TEXAS NATURAL RESOURCES INFORMATION SYSTEM.
3. LONGITUDE AND LATITUDE ARE BASED ON NAD 83.
4. STATE PLANE COORDINATES ARE BASED ON NAD 27 LAMBERT TEXAS SOUTH CENTRAL ZONE.



AUDUBON ENGINEERING
10711 Richmond Ave.
Suite 320
Houston, Texas 77042
Phone: (281) 669-0590

REVISIONS			DRAWN BY	DATE
NO.	DATE	DESCRIPTION	SJS	02/22/06
0	02/22/06	ISSUED FOR PERMIT	CHECKED BY	DATE
1	02/27/06	RE-ISSUED FOR PERMIT	GRR	02/27/06
			ENGR. APPD.	DATE
			PROJ. MGR. APP.	DATE
			GRR	02/27/06


ASPECT ENERGY, LLC

PROPOSED SHELL PAD & STRUCTURES
FOR DRILLING FIREBALL PROSPECT
S/2 OF ST. 345, GALVESTON BAY

SCALE	PROJ. NO.	DWG. NO.	REV.
1"=3000'	509-0033	A509-0033-1001	1

SHEET 2 OF 5

GALVESTON COUNTY, TEXAS

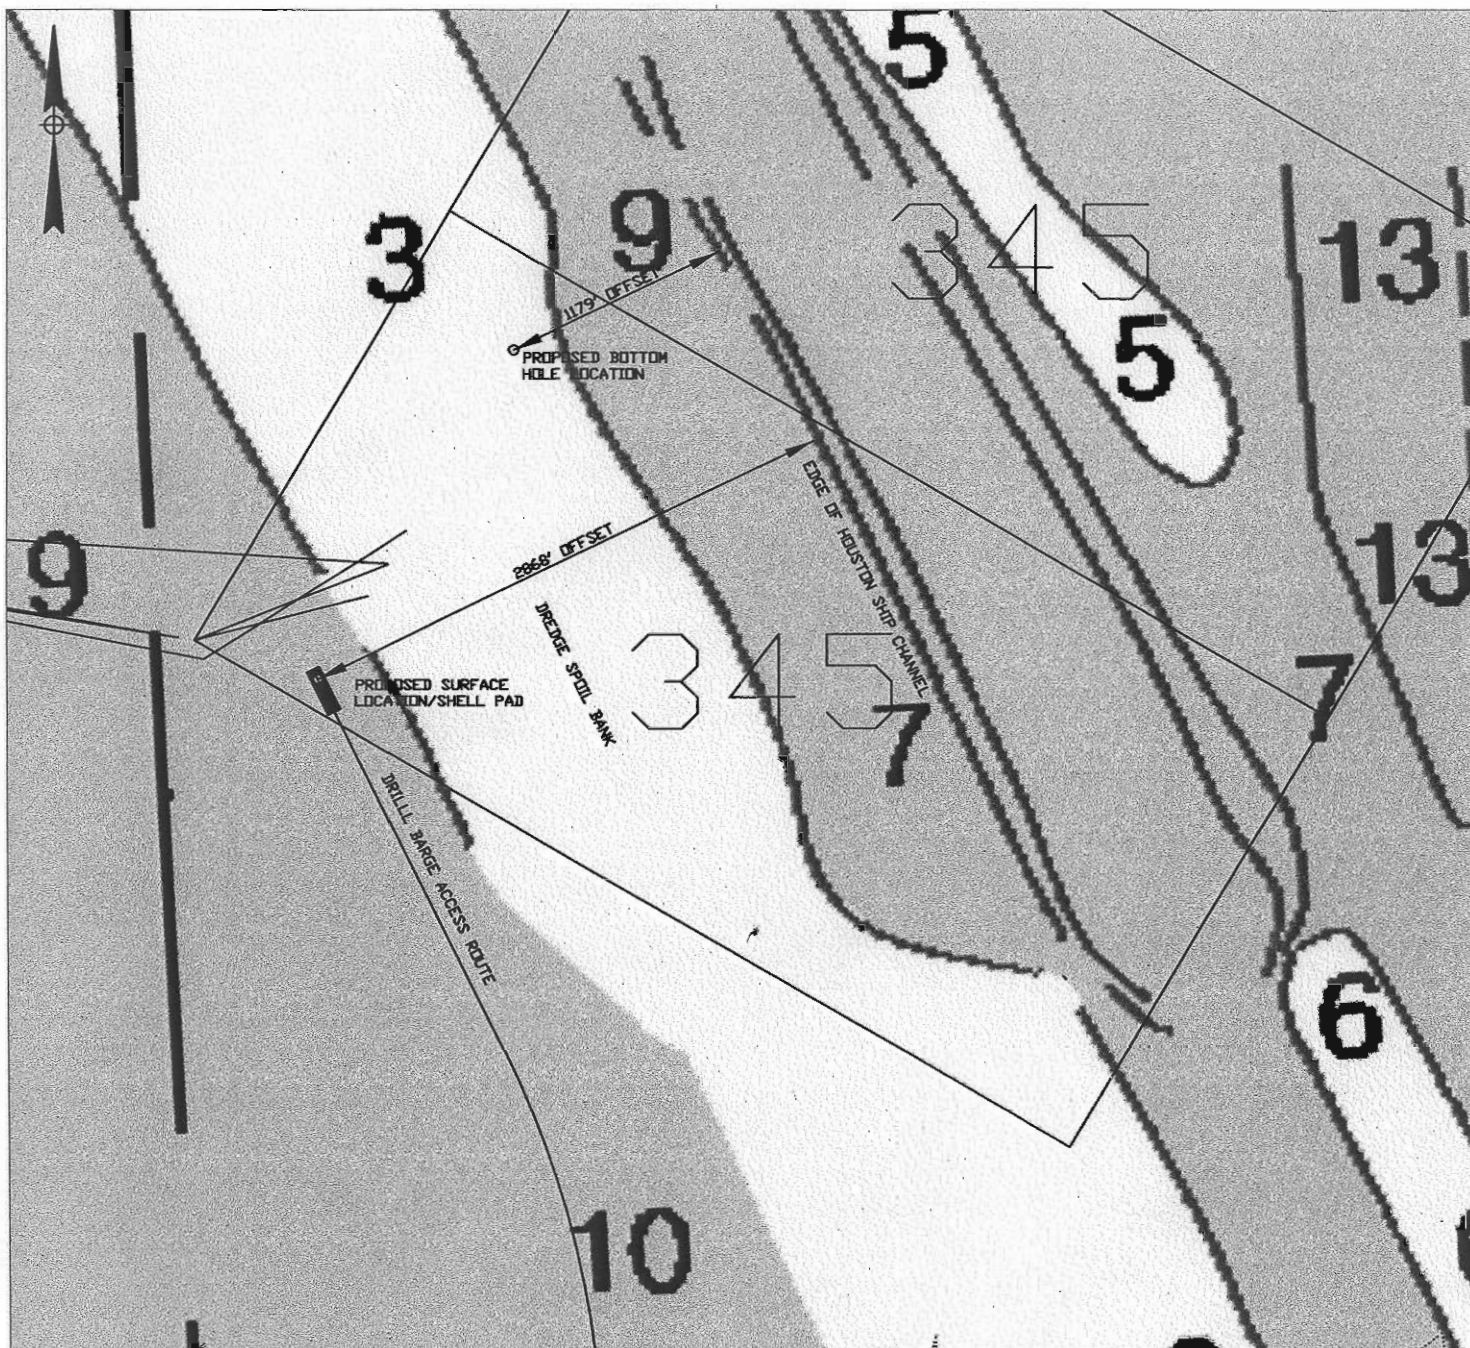

LOCATION MAP - GALVESTON BAY

1. THE CONTENT OF THESE PLANS ARE INTENDED EXCLUSIVELY FOR THE PURPOSE OF OBTAINING ENVIRONMENTAL COMPLIANCE PERMITS.
2. QUAD BASE, STATE TRACTS AND PIPELINE DATA WERE OBTAINED FROM TEXAS NATURAL RESOURCES INFORMATION SYSTEM.

3. LONGITUDE AND LATITUDE ARE BASED ON NAD 83.
4. STATE PLANE COORDINATES ARE BASED ON NAD 27 LAMBERT TEXAS SOUTH CENTRAL ZONE.



AUDUBON ENGINEERING
10111 Richmond Ave.
Suite 320
Houston, Texas 77042
Phone: (281) 669-0590

REVISIONS

NO.	DATE	DESCRIPTION
0	02/22/06	ISSUED FOR PERMIT
1	02/27/06	RE-ISSUED FOR PERMIT

DRAWN BY	DATE
SJS	02/22/06
CHECKED BY	DATE
GRR	02/27/06
ENGR. APPD.	DATE
PROJ. MGR. APP.	DATE
GRR	02/27/06

ASPECT ENERGY, LLC

PROPOSED SHELL PAD & STRUCTURES
FOR DRILLING FIREBALL PROSPECT
S/2 OF ST. 345, GALVESTON BAY

SCALE	PROJ. NO.	DWG. NO.	REV.
1"=1000'	509-0033	A509-0033-1002	1

SHEET 3 OF 5


GALVESTON COUNTY, TEXAS



ACCESS MAP - GALVESTON BAY

1. THE CONTENT OF THESE PLANS ARE INTENDED EXCLUSIVELY FOR THE PURPOSE OF OBTAINING ENVIRONMENTAL COMPLIANCE PERMITS.
2. QUAD BASE, STATE TRACTS AND PIPELINE DATA WERE OBTAINED FROM TEXAS NATURAL RESOURCES INFORMATION SYSTEM.

3. LONGITUDE AND LATITUDE ARE BASED ON NAD 83.
4. STATE PLANE COORDINATES ARE BASED ON NAD 27 LAMBERT TEXAS SOUTH CENTRAL ZONE.

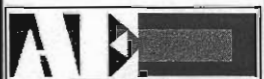

AUDUBON ENGINEERING
10111 Richmond Ave.
Suite 320
Houston, Texas 77042
Phone: (281) 669-0590

REVISIONS			DRAWN BY	DATE
NO.	DATE	DESCRIPTION	SJS	02/27/06
1	02/27/06	ISSUED FOR PERMIT	CHECKED BY	DATE
			GRR	02/27/06
			ENGR. APPD.	DATE
			PROJ. MG. APP.	DATE
			GRR	02/27/06



ASPECT ENERGY, LLC

PROPOSED BARGE ACCESS ROUTE
FOR DRILLING FIREBALL PROSPECT
S/2 OF ST. 345, GALVESTON BAY

SCALE	PROJ. NO.	DWG. NO.	REV.
N.T.S.	509-0033	A509-0033-1003	1

GALVESTON BAY

GALVESTON COUNTY, TEXAS

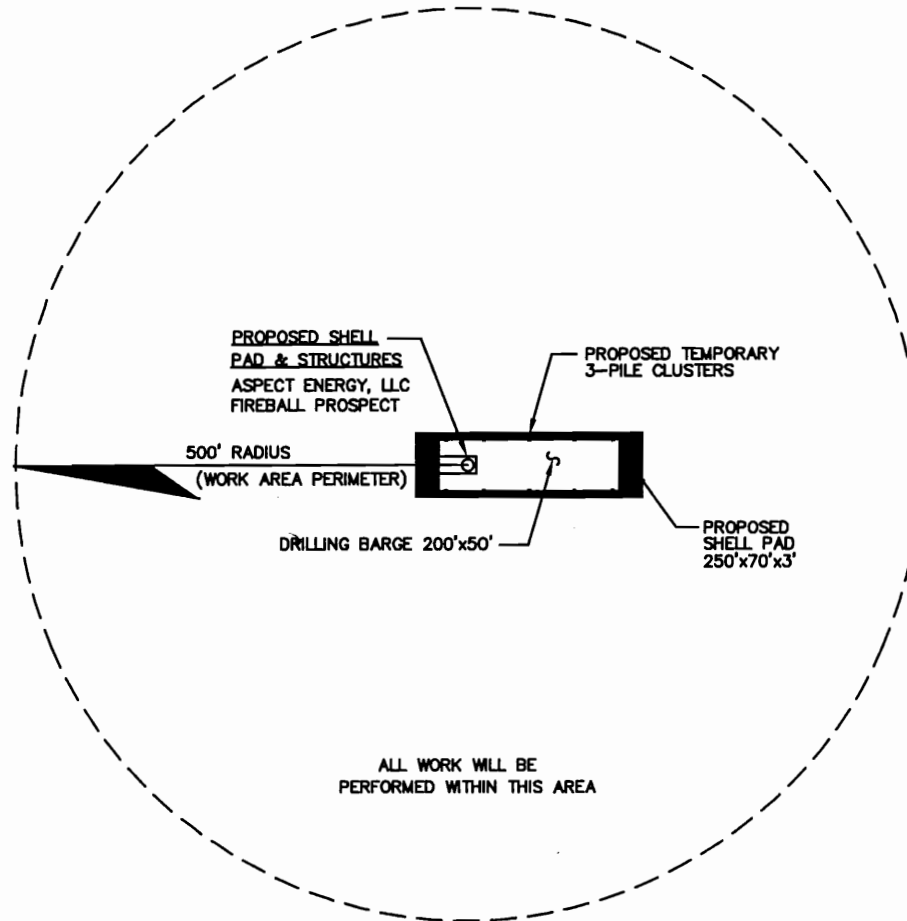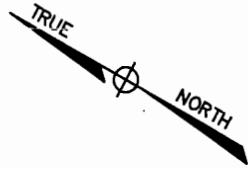

EXCAVATION PLAN

SCALE: 1"=200'-0"

NOTES:

1. ORIENTATION OF THE PLATFORM IN THE WORK AREA MAY CHANGE FROM THE LAYOUT SHOWN.
2. THE CONTENTS OF THESE PLANS ARE INTENDED EXCLUSIVELY FOR THE PURPOSE OF OBTAINING ENVIRONMENTAL COMPLIANCE PERMITS.



ASPECT ENERGY, LLC

PAGE 4 OF 5


PROPOSED SHELL PAD & STRUCTURES
FOR DRILLING FIREBALL PROSPECT
S /2 OF ST. 345, GALVESTON BAY

SCALE:	NOTED	DATE	PROJ. NO.	DWG. NO.
DRAWN BY:	SJS	02/22/08	509-0033	A50900331004
CHECKED BY:	GRR	02/27/08		
APPROVED BY:	GRR	02/27/08		REV. 1


SJS-02/27/08

GALVESTON BAY


GALVESTON COUNTY, TEXAS

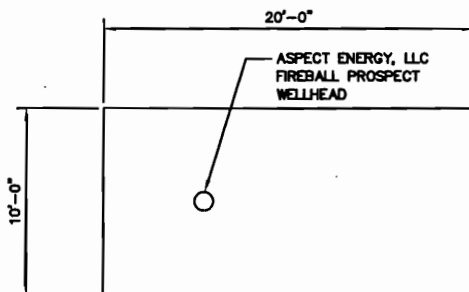

PLAN VIEW
 SCALE: N.T.S.

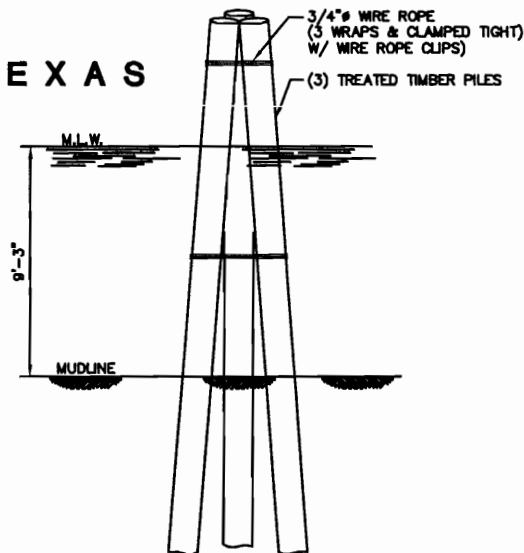


TEMPORARY 3-PILE CLUSTER
 SCALE: N.T.S.

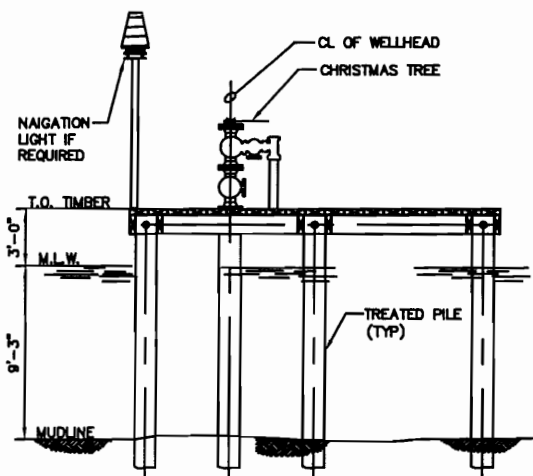

NOTE:
 TO BE CONSTRUCTED ON SUCCESSFUL COMPLETION OF WELL.

TYP 10'x20' WELL PROTECTOR PLATFORM
 SCALE: N.T.S.

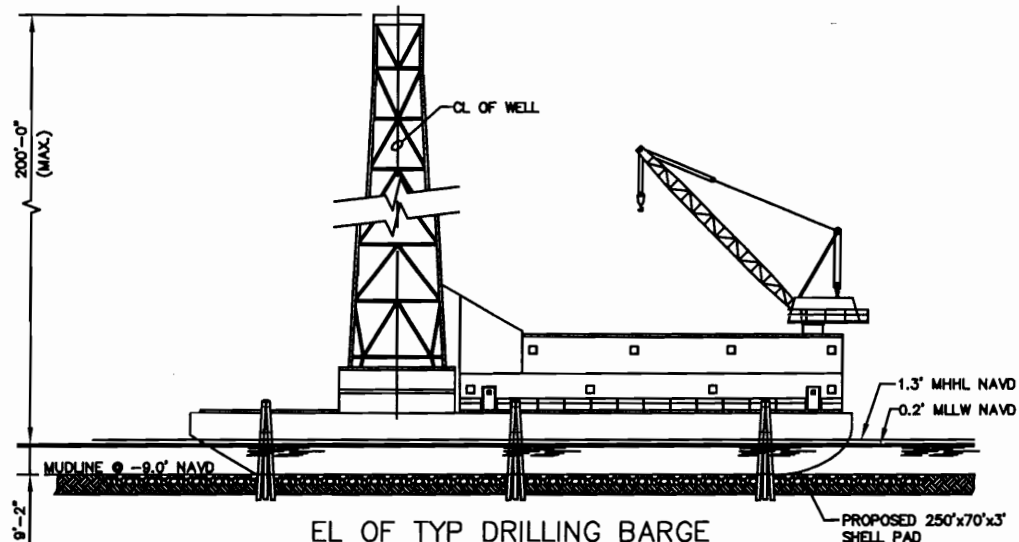

EL OF TYP DRILLING BARGE
 SCALE: N.T.S.

NOTES:

- STRUCTURES ARE MARKED/LIGHTED IN ACCORDANCE WITH U.S. COAST GUARD REGULATIONS.
- THE CONTENTS OF THESE PLANS ARE INTENDED EXCLUSIVELY FOR THE PURPOSE OF OBTAINING ENVIRONMENTAL COMPLIANCE PERMITS.



ASPECT ENERGY, LLC
 PAGE 5 OF 5

PROPOSED SHELL PAD & STRUCTURES
 FOR DRILLING FIREBALL PROSPECT
 S/2 OF ST. 345, GALVESTON BAY

SCALE:	NOTED	DATE	PROJ. NO.	DWG. NO.
DRAWN BY:	SJS	02/22/08	509-0033	A5090331005
CHECKED BY:	GRR	02/27/08		
APPROVED BY:	GRR	02/27/08		REV. 1